


07-3



07-2



07-1

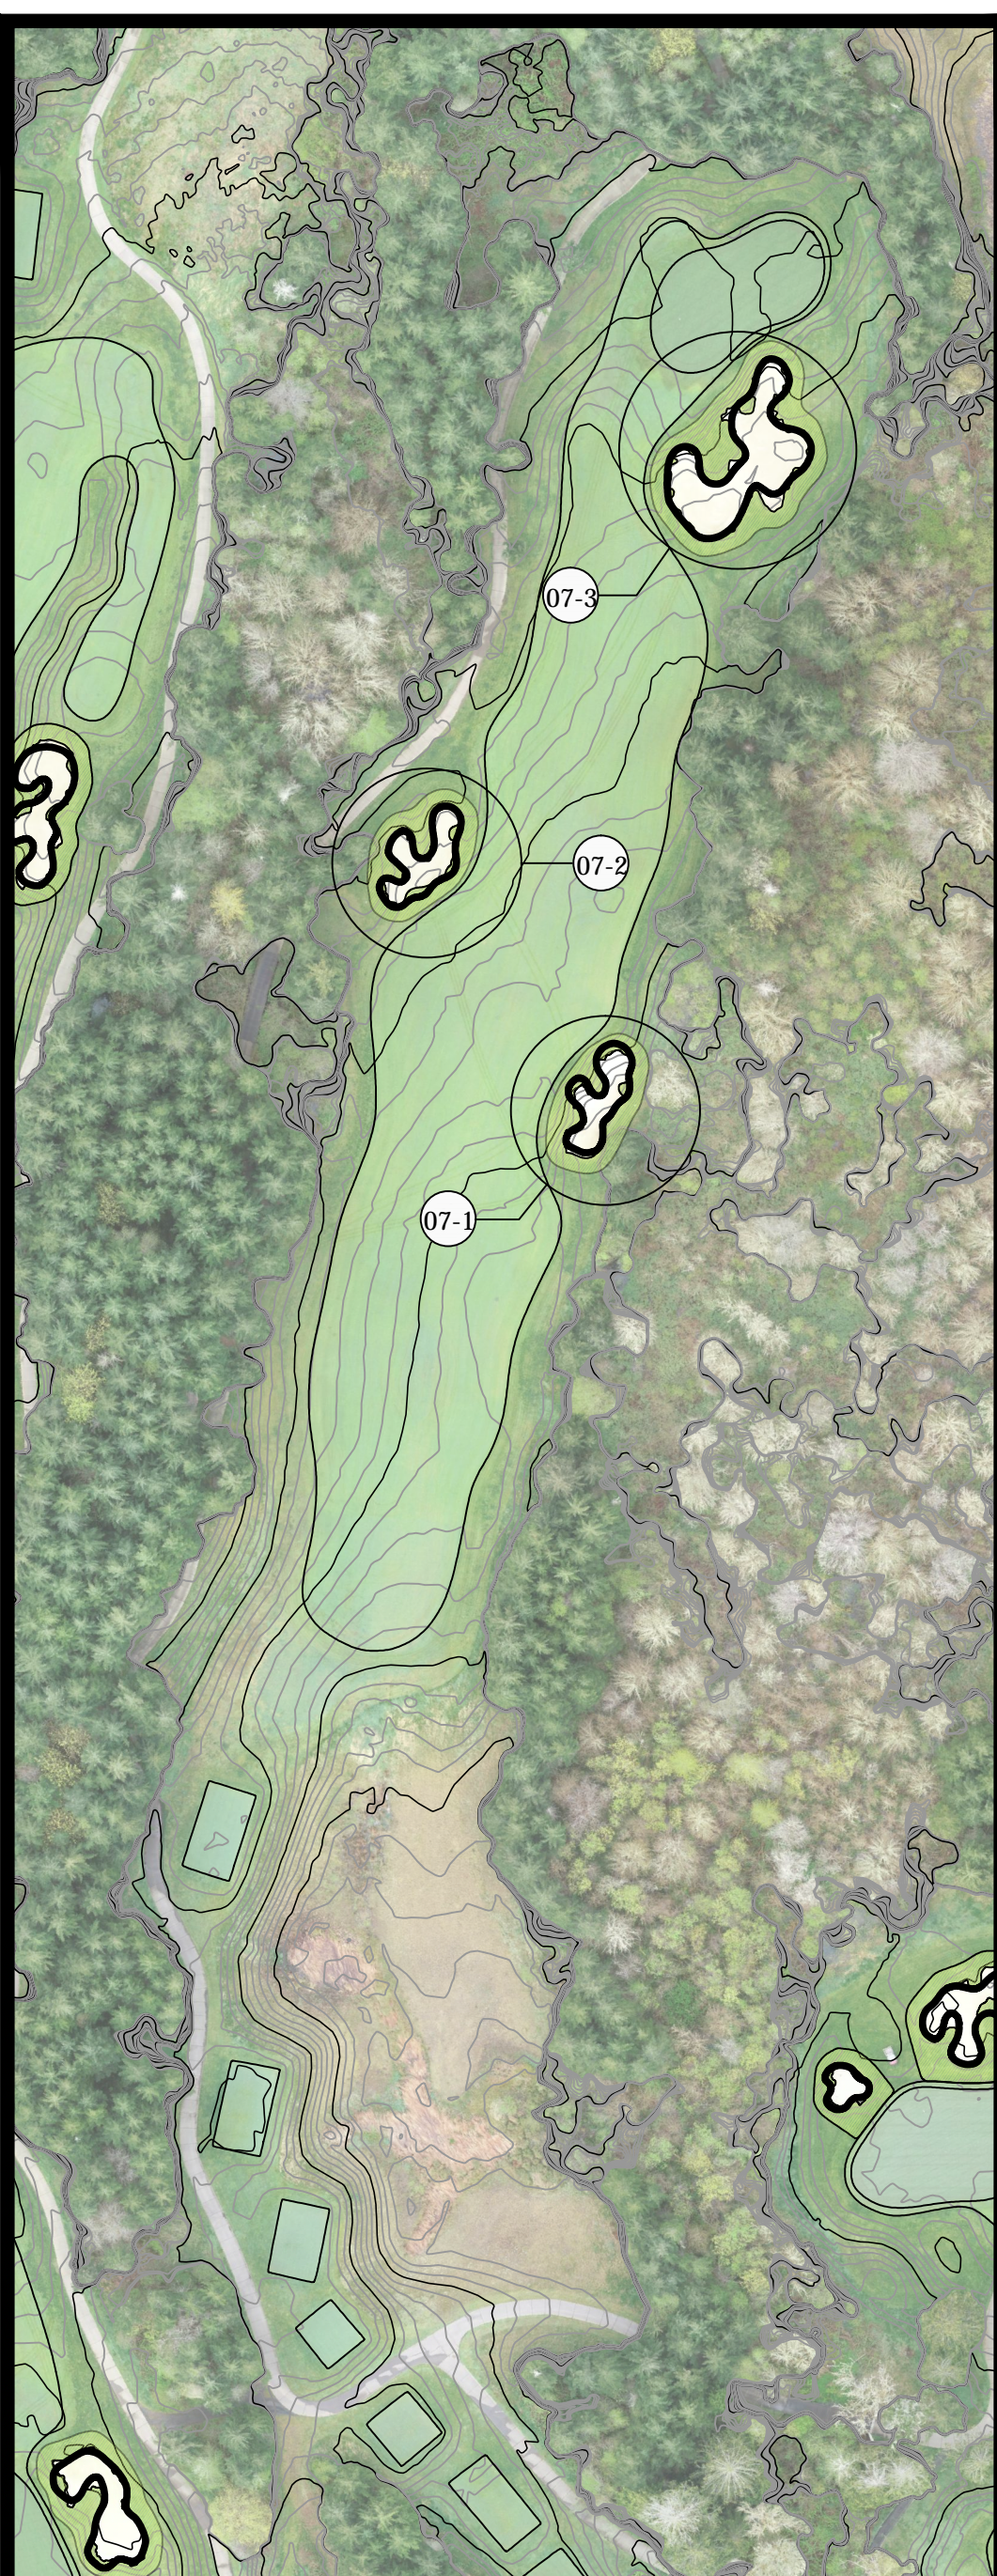

BUNKER #	EXISTING	PROPOSED
07-1	995	1,119
07-2	1,049	1,232
07-3	3,303	3,302

07



# SALISH CLIFFS GOLF CLUB

## BUNKER RENOVATION PLAN HOLE 7

JUNE 15, 2022  
OVERVIEW SCALE  
1"=100'-0"  
BUNKER DETAIL SCALE  
1"=30'-0"