

08-4




08-3



08-2



08-1

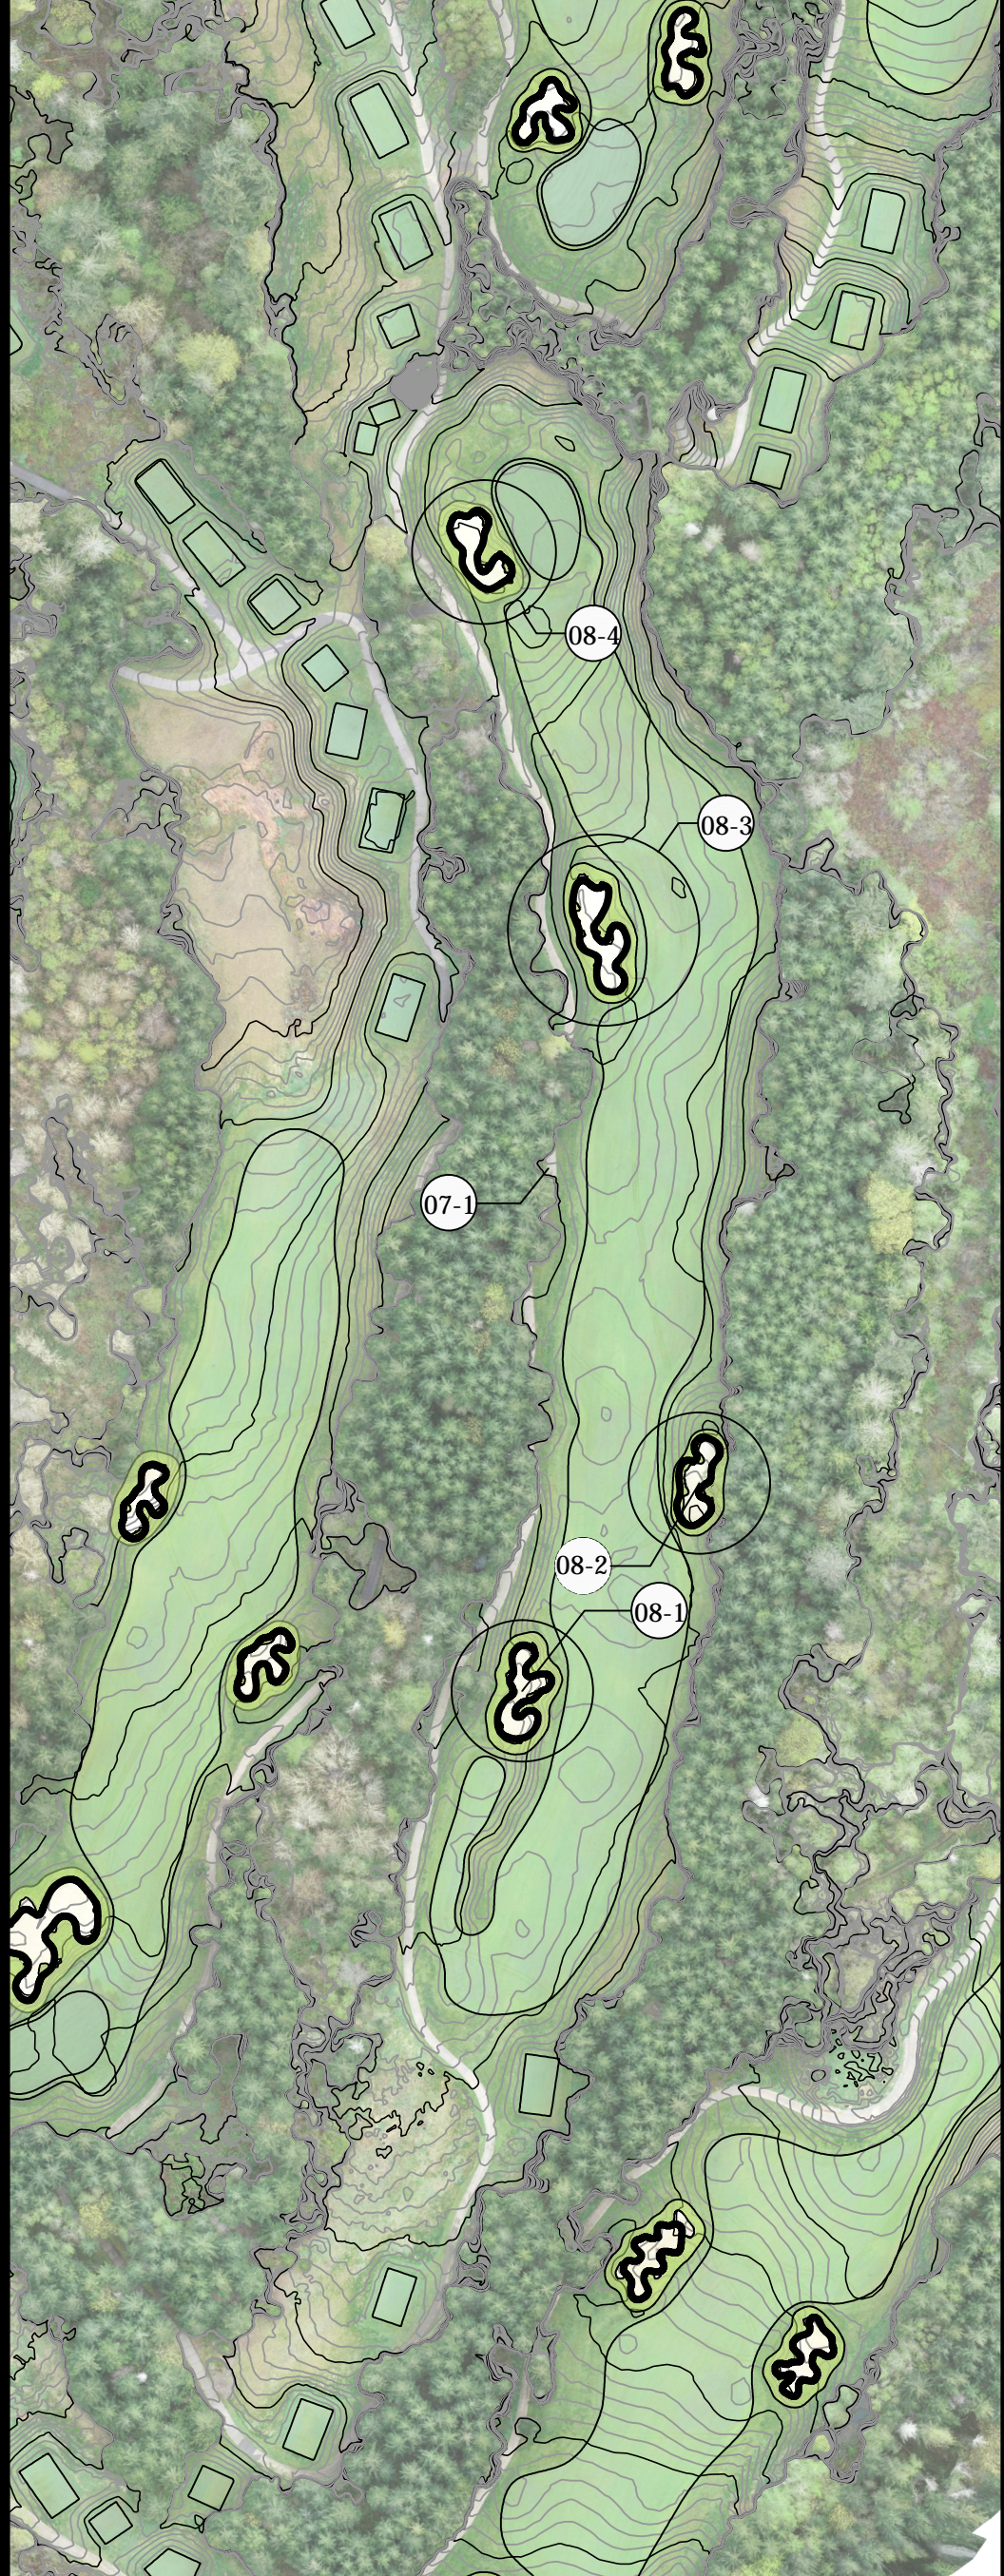

BUNKER #	EXISTING	PROPOSED
08-1	960	1,117
08-2	1,372	1,588
08-3	935	1,329
08-4	1,487	1,547

08



SALISH CLIFFS GOLF CLUB

BUNKER RENOVATION PLAN HOLE 8

JUNE 15, 2022
OVERVIEW SCALE
1"=150'-0"
BUNKER DETAIL SCALE
1"=30'-0"