




10-7




10-6



10-5

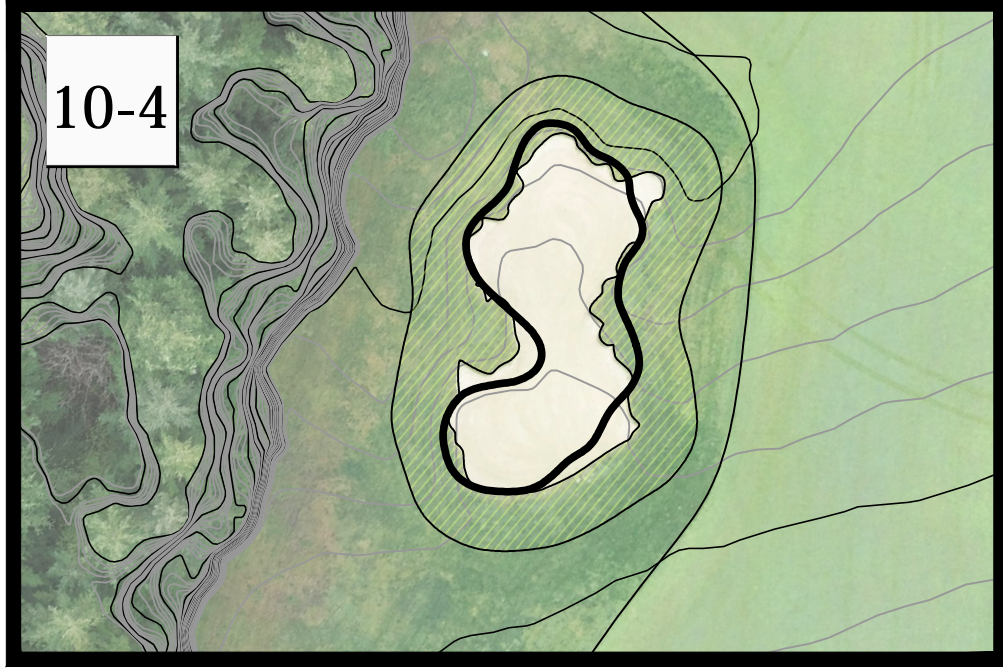

10-4

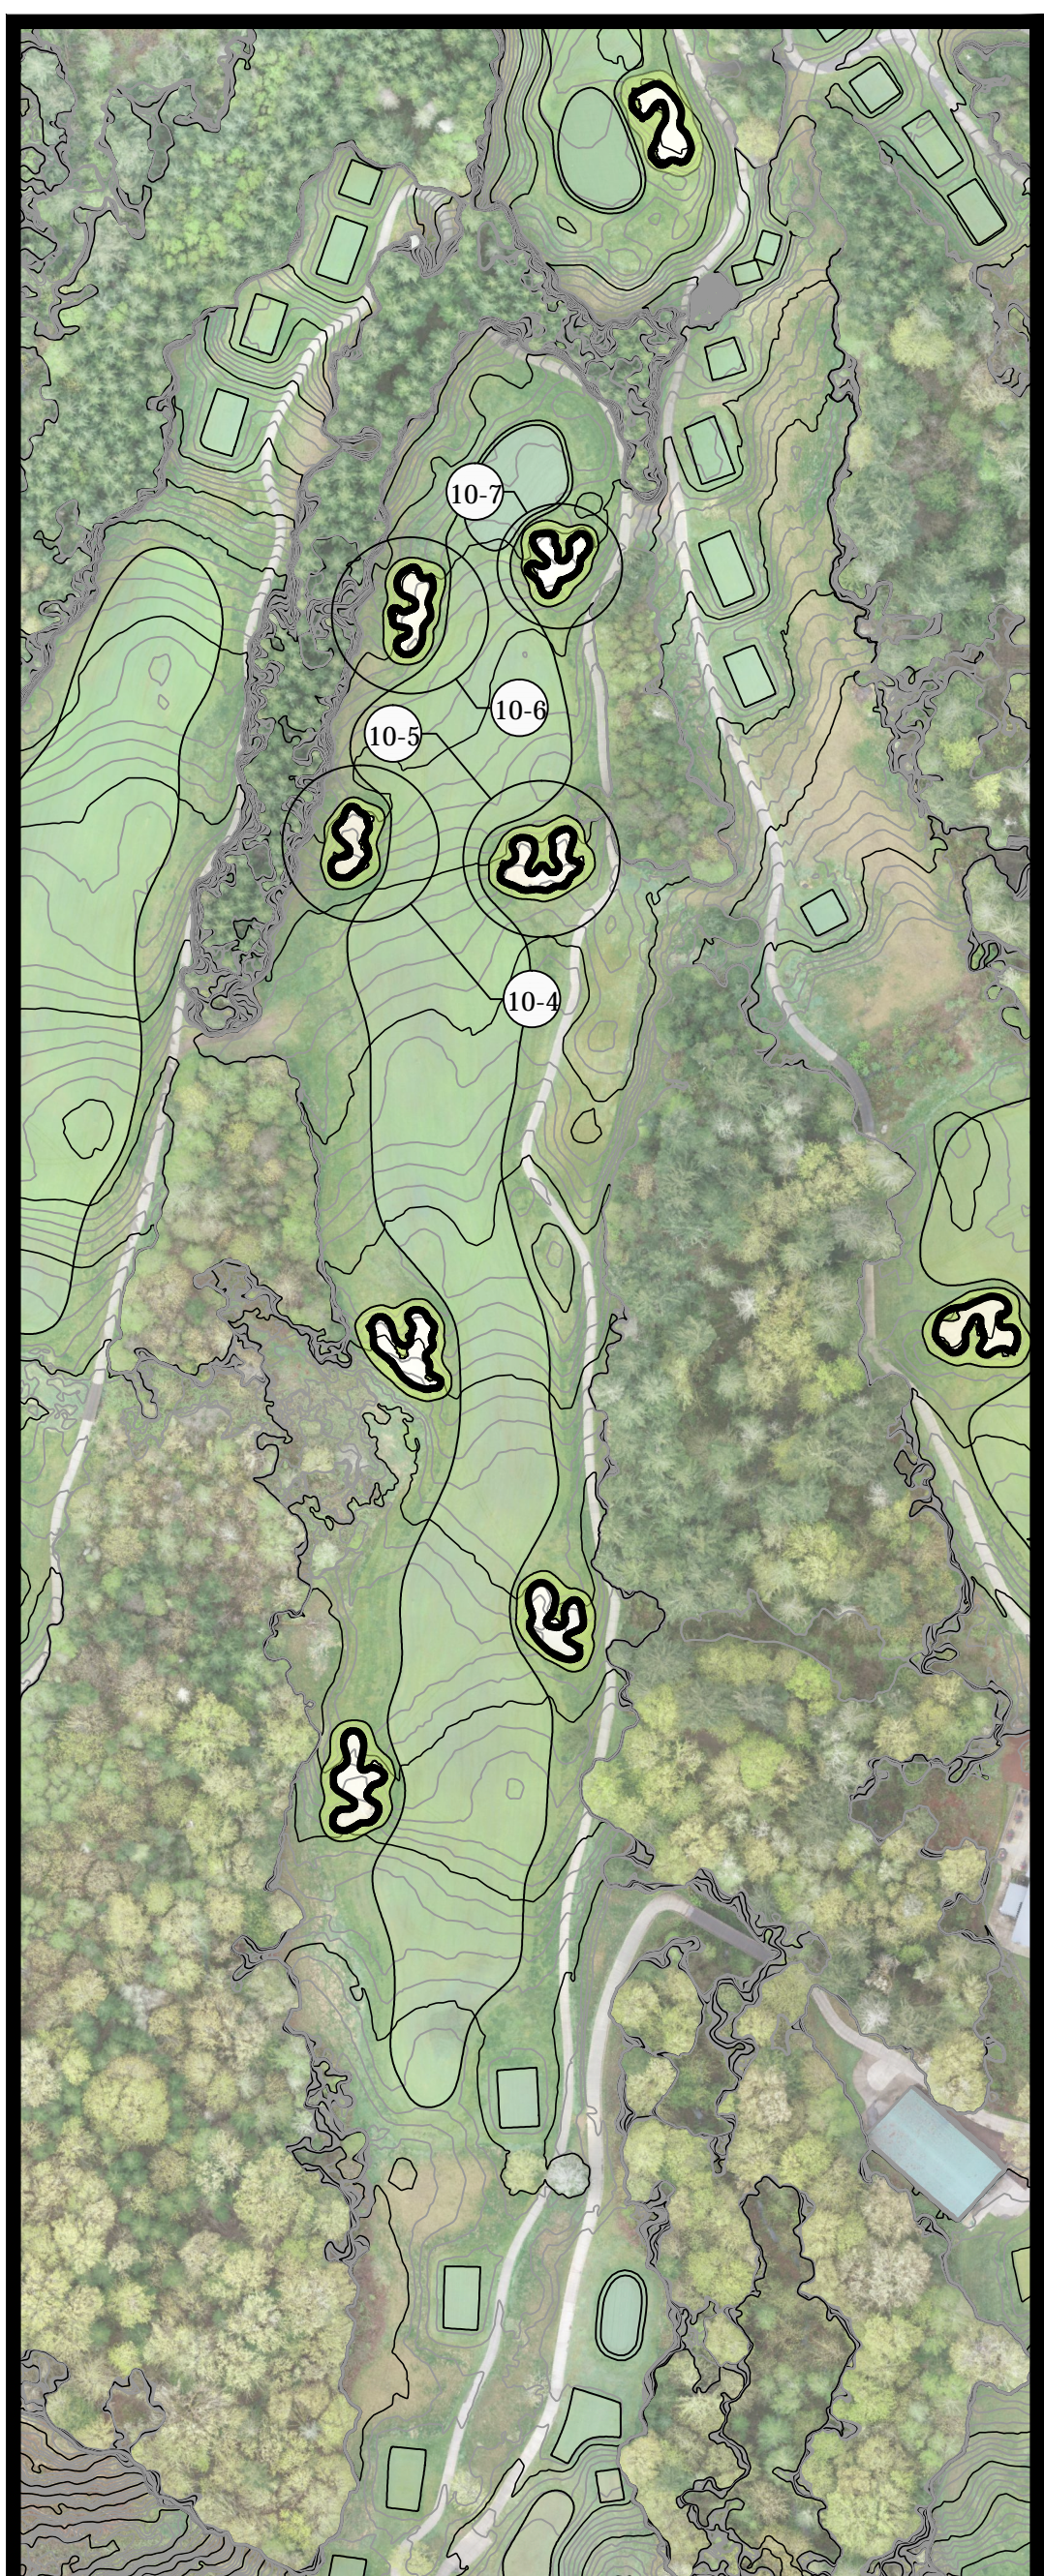

BUNKER #	EXISTING	PROPOSED
10-1	1,852	1,775
10-2	1,583	1,581
10-3	1,770	1,880
10-4	1,111	1,111
10-5	1,713	1,697
10-6	1,345	1,368
10-7	1,192	1,326

10B



SALISH CLIFFS GOLF CLUB

BUNKER RENOVATION PLAN
HOLE 10 (PAGE 2)

JUNE 15, 2022
OVERVIEW SCALE
1"=150'-0"
BUNKER DETAIL SCALE
1"=30'-0"