





10-3



10-2

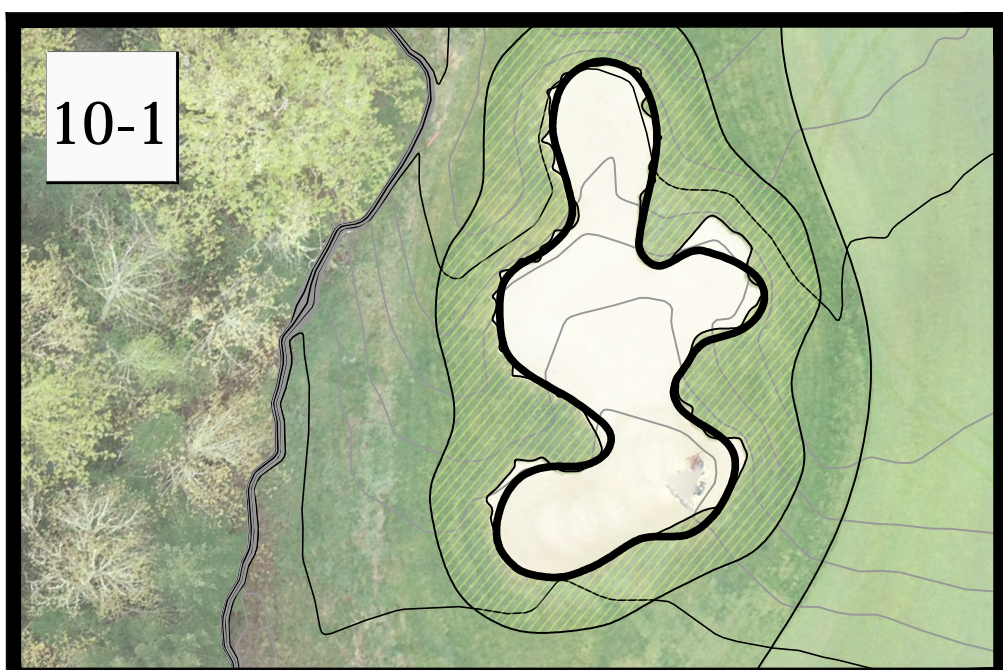

10-1

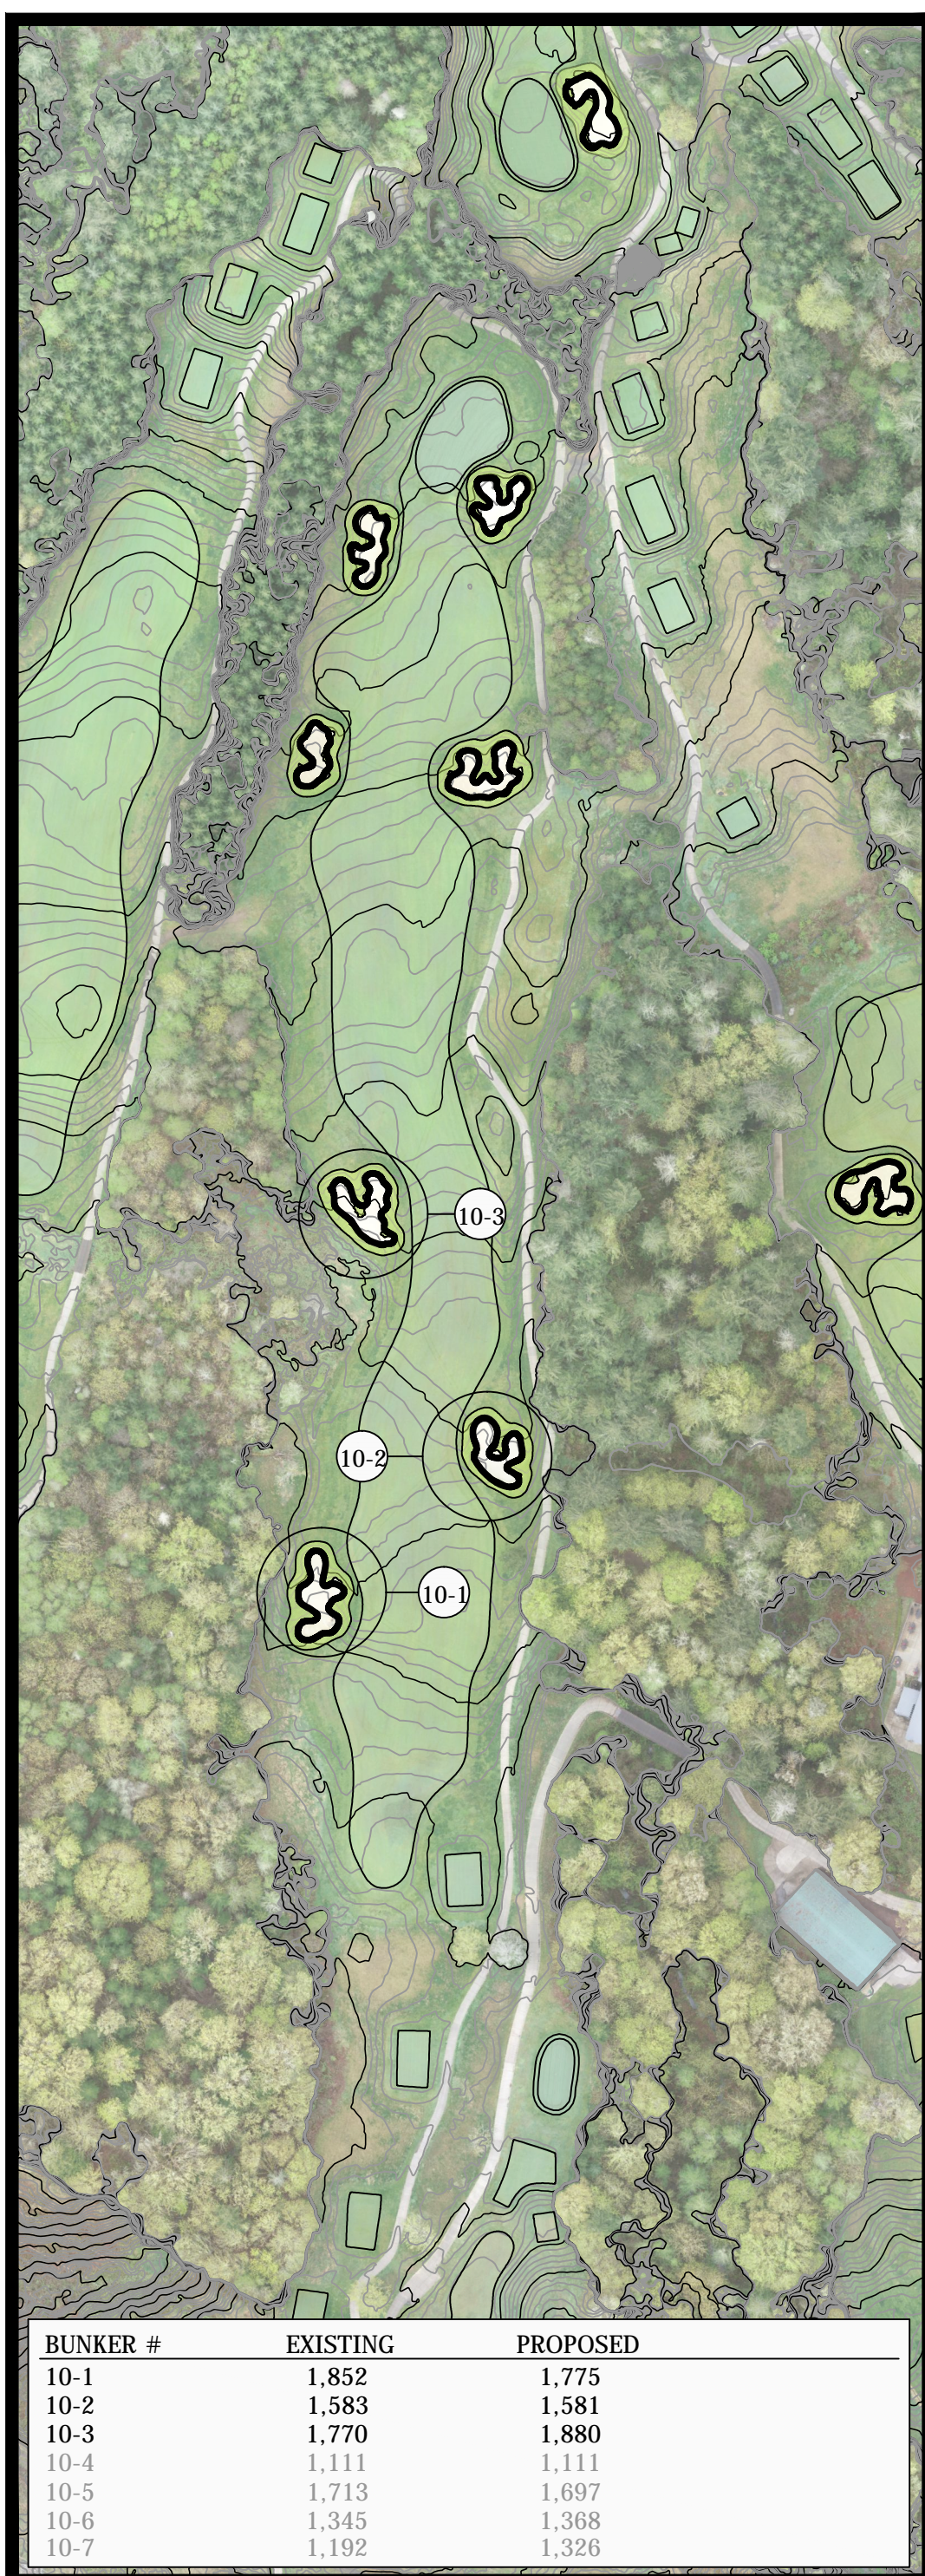

BUNKER #	EXISTING	PROPOSED
10-1	1,852	1,775
10-2	1,583	1,581
10-3	1,770	1,880
10-4	1,111	1,111
10-5	1,713	1,697
10-6	1,345	1,368
10-7	1,192	1,326

10



# SALISH CLIFFS GOLF CLUB

## BUNKER RENOVATION PLAN HOLE 10

JUNE 15, 2022  
OVERVIEW SCALE  
1"=150'-0"  
BUNKER DETAIL SCALE  
1"=30'-0"