


13-1



BUNKER #	EXISTING	PROPOSED
13-1	2,038	2,156

13

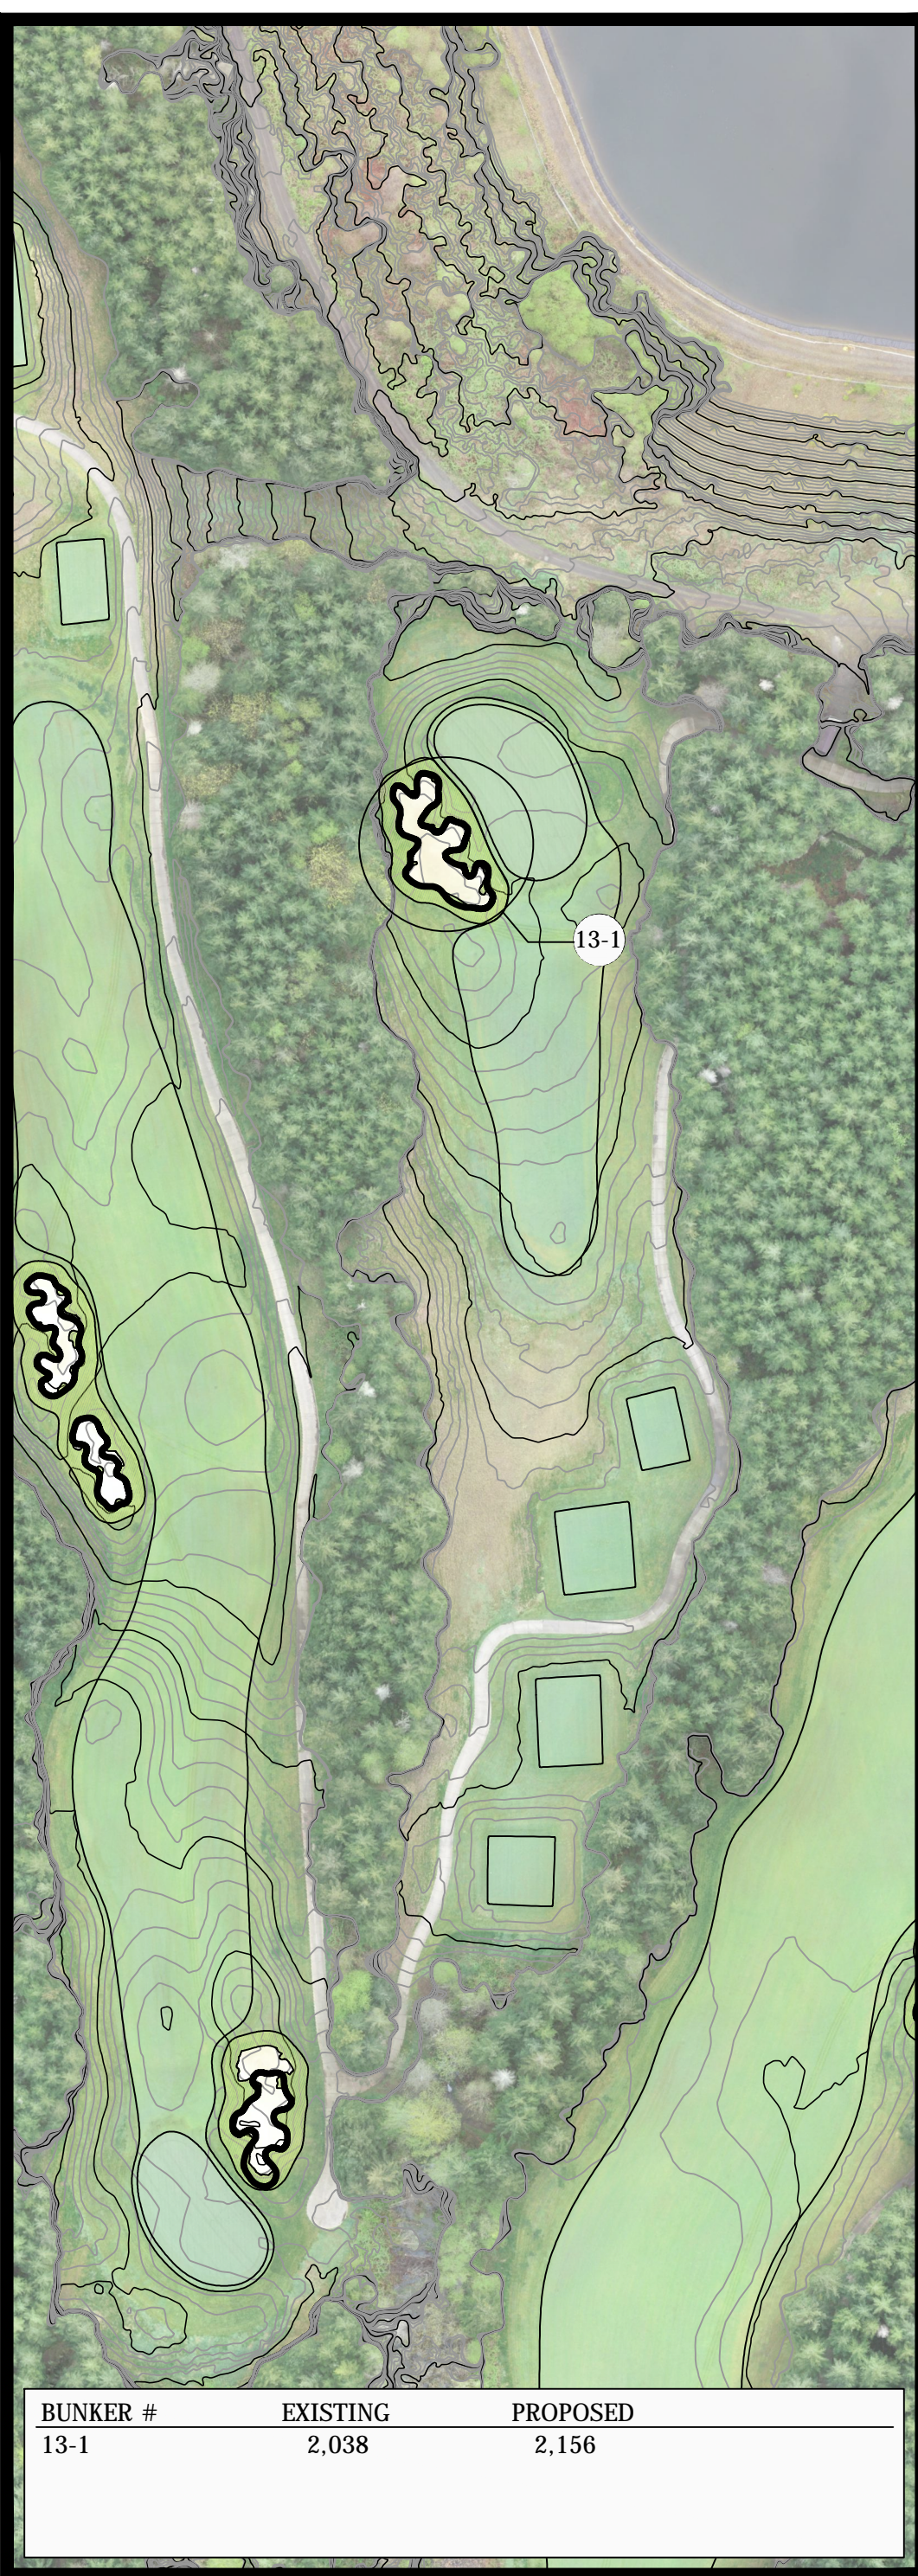

SALISH CLIFFS GOLF CLUB

BUNKER RENOVATION PLAN HOLE 13

JUNE 15, 2022
OVERVIEW SCALE
1"=100'-0"
BUNKER DETAIL SCALE
1"=30'-0"