




16-5




16-4

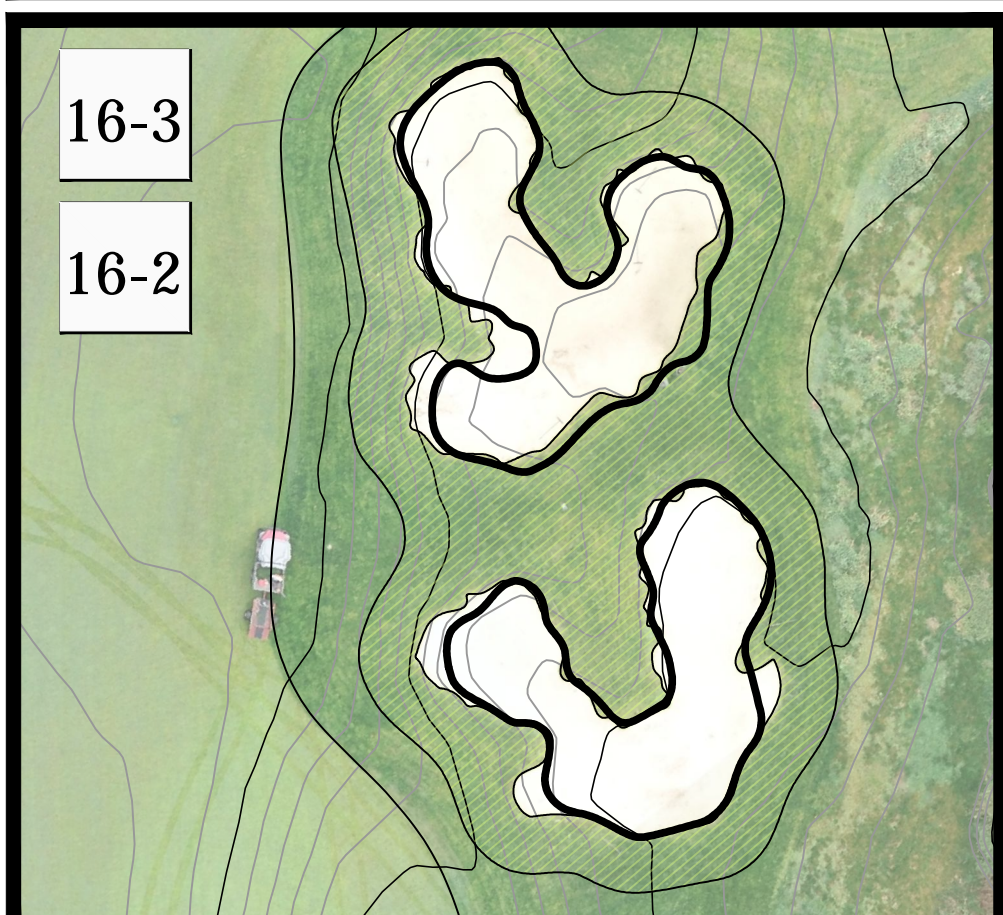


16-3

16-2

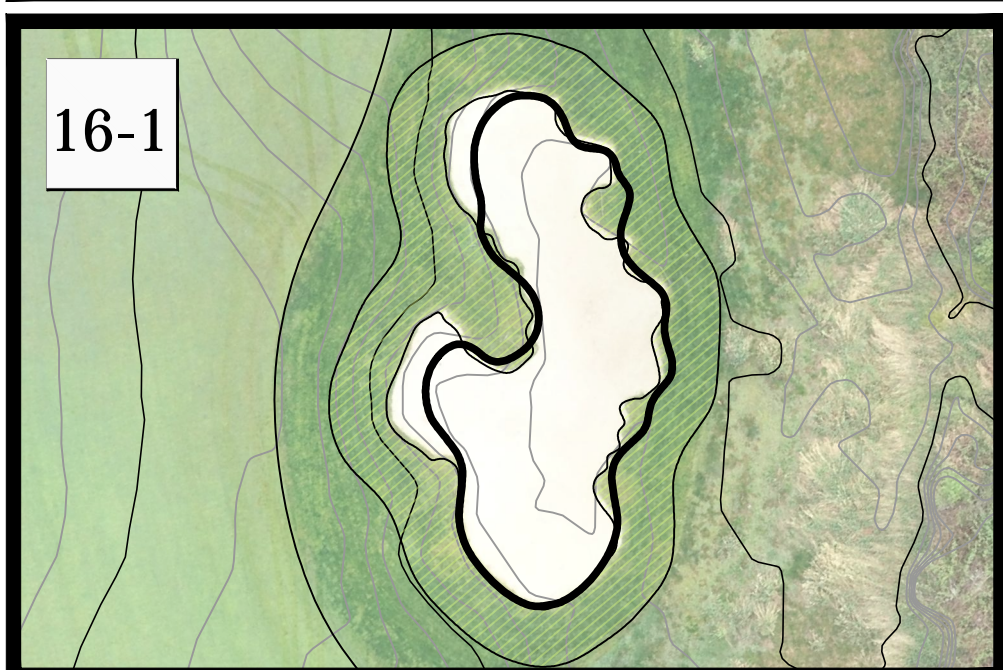

16-1

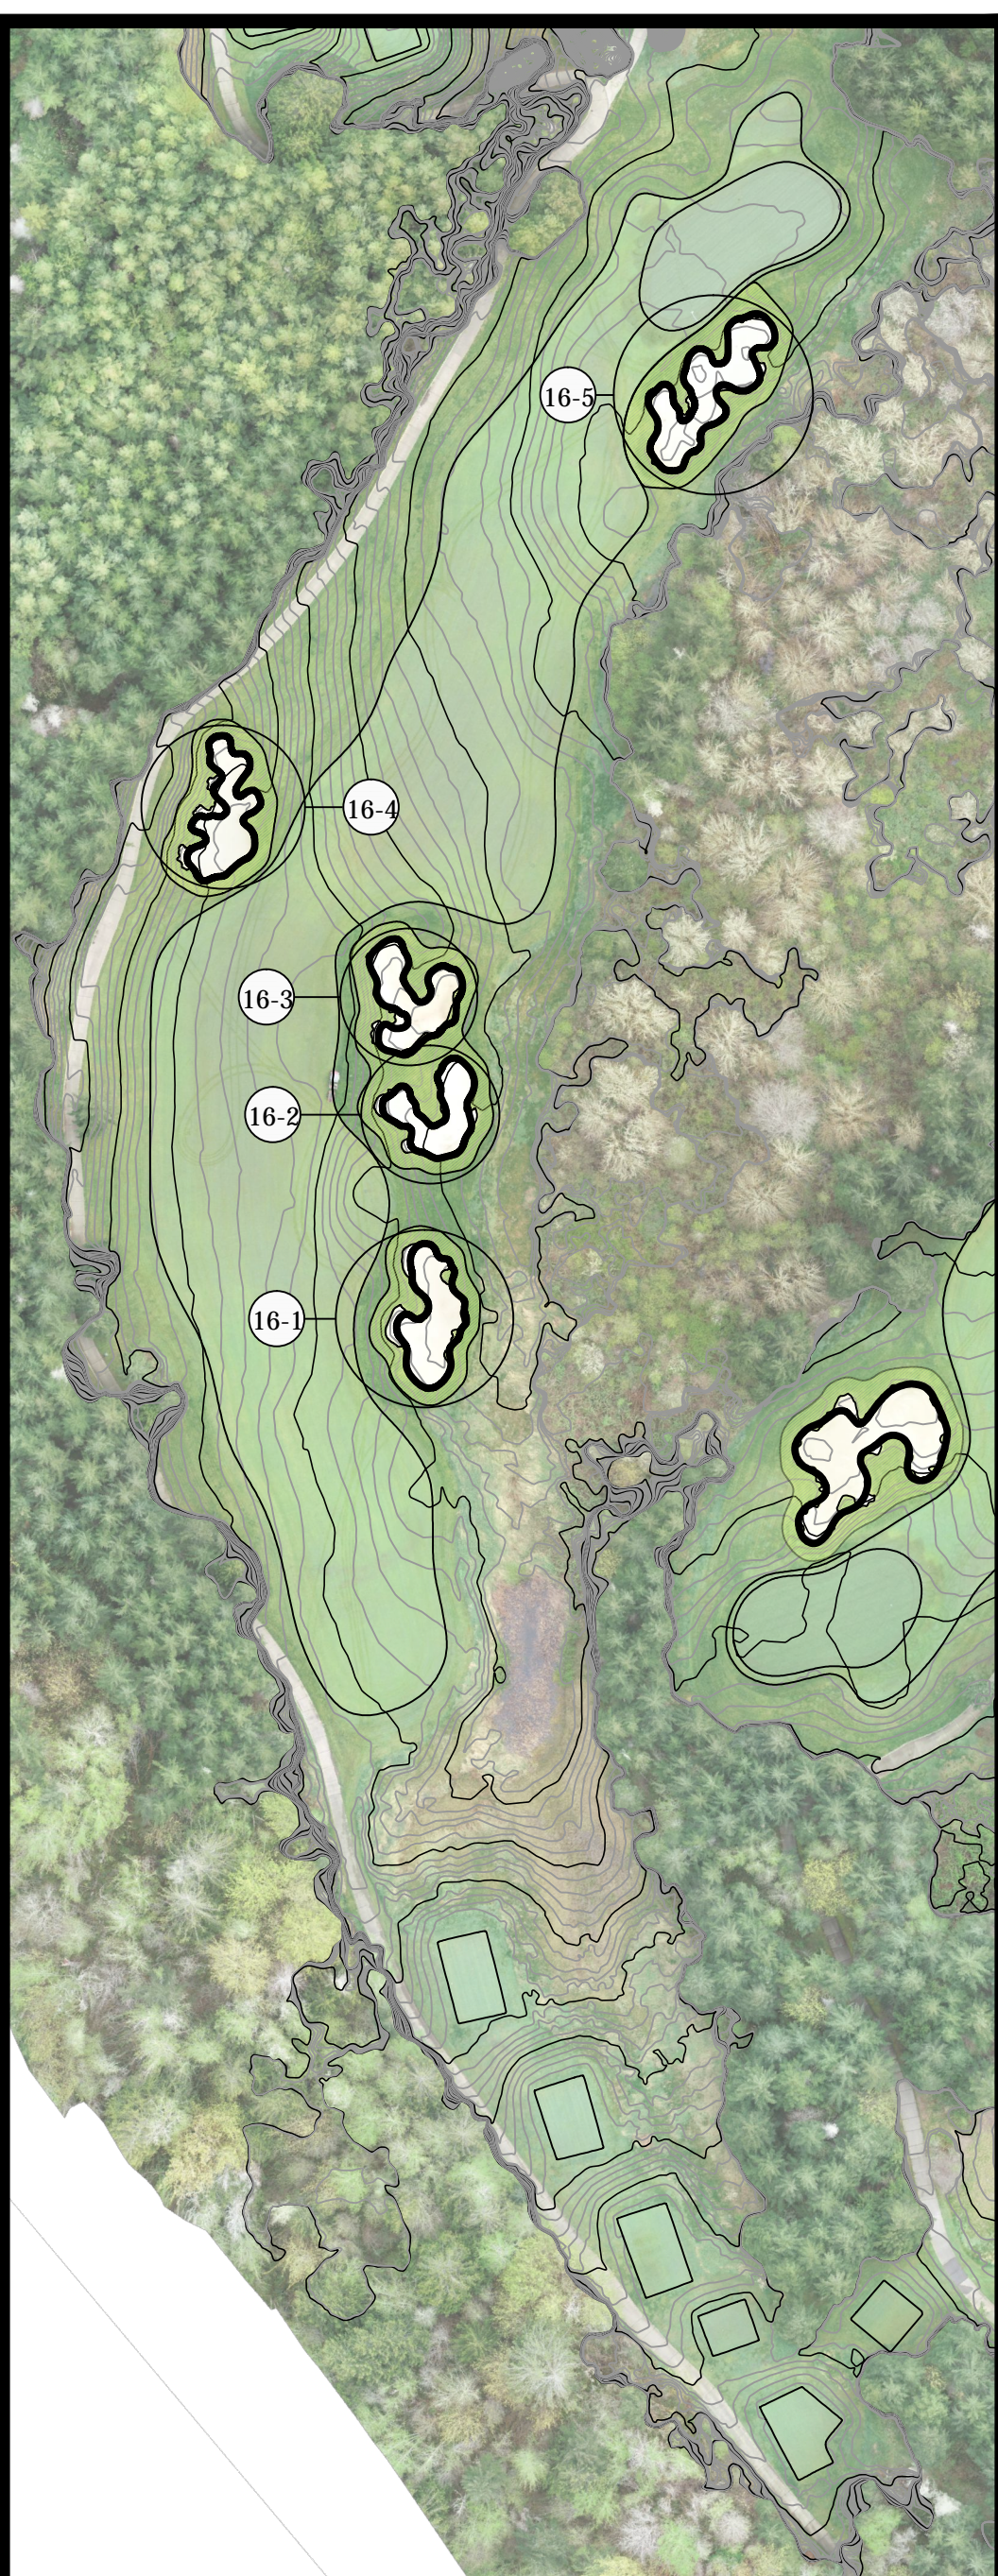

BUNKER #	EXISTING	PROPOSED
16-1	1,900	1,809
16-2	1,514	1,377
16-3	1,720	1,702
16-4	1,853	1,657
16-5	2,452	2,334

16



# SALISH CLIFFS GOLF CLUB

## BUNKER RENOVATION PLAN HOLE 16

JUNE 15, 2022  
OVERVIEW SCALE  
1"=100'-0"  
BUNKER DETAIL SCALE  
1"=30'-0"